



施工图设计说明(二)



中合工程发展集团有限公司  
Zhonghe Engineering Construction Group Co., Ltd.

NO.43-115193 CLASS B OF ARCHITECTURAL DESIGN (PRO)  
E-mail: zhonghe@163.com  
电话: 15156591711  
网址: www.zhe.com

注册建筑师  
SMOOL PROJECT SEAL

注册建筑师  
REGISTERED SEAL

Table with 2 columns: Section (e.g., 十三、油漆; 十四、室内装修; 十五、钢结构工程; 十六、钢结构防火; 十七、建筑防水专篇) and Content (technical specifications for painting, interior decoration, steel structure, fire protection, and waterproofing).

Table with 2 columns: Section (e.g., 一、全部位饰面漆; 二、全部位饰面漆; 三、全部位饰面漆) and Content (technical specifications for various types of decorative coatings).

Table with 4 columns: 编号 (No.), 名称 (Name), 用料做法 (Material & Method), 备注 (Remarks). Lists materials like 彩钢板, 单层彩钢板, 铝板, 涂料, 混凝土, 内墙涂料, 内墙腻子, 水泥砂浆, 腻子.

Table with 2 columns: Section (e.g., 十八、节能设计; 十九、其他) and Content (technical specifications for energy-saving design and other construction details).

Table with 2 columns: Section (e.g., 一、全部位饰面漆; 二、全部位饰面漆; 三、全部位饰面漆) and Content (technical specifications for various types of decorative coatings).

Table with 4 columns: 编号 (No.), 名称 (Name), 用料做法 (Material & Method), 备注 (Remarks). Lists materials like 内墙腻子, 内墙涂料, 内墙腻子, 内墙涂料, 内墙腻子, 内墙涂料.

审核人  
CLIENT

姓名	日期
审核	日期
修改	日期
输入	日期

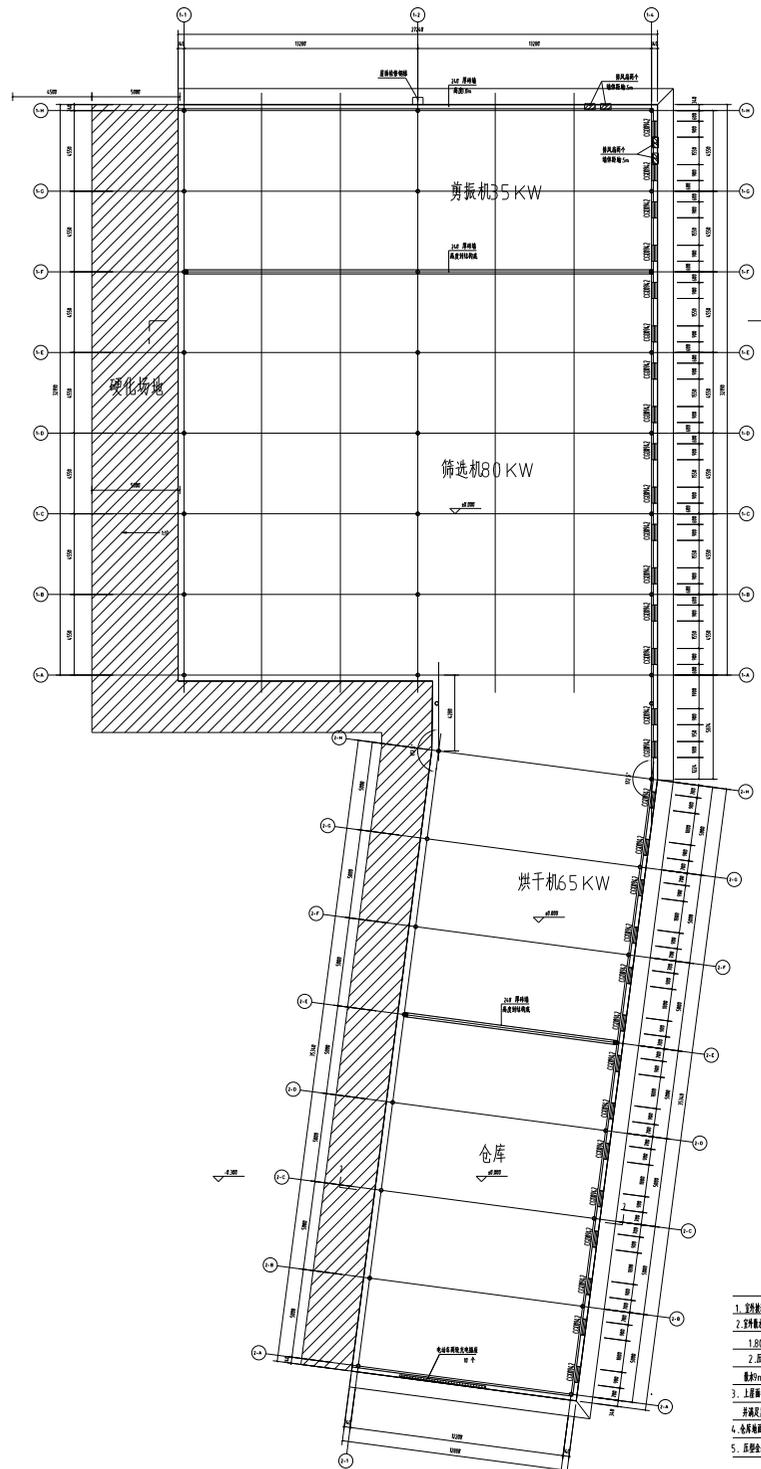

一层平面图 1:150

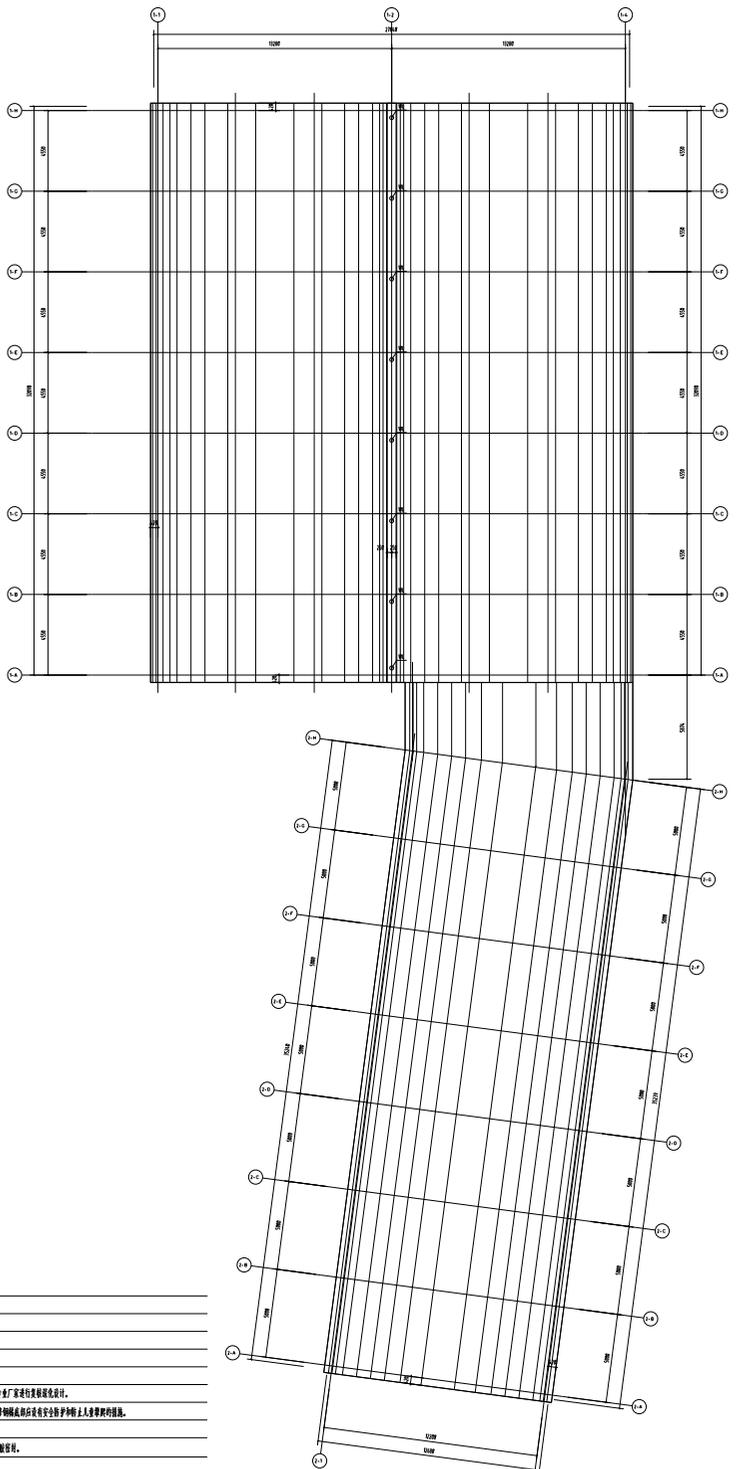

屋顶层平面图 1:150

1. 设备基础按设备厂家(GB50203)及厂家要求进行设计, 详平基图及基础图。
2. 空冷风机(100瓦)及风机(3.0)的型号: 100瓦; 1.000型(2)及风机(3.0)的型号: 100瓦; 2. 空冷风机(100瓦)及风机(3.0)的型号: 100瓦; 3. 空冷风机(100瓦)及风机(3.0)的型号: 100瓦。
3. 上述设备基础及风机基础, 其基础及风机基础, 由生产厂家进行详细设计, 并由生产厂家进行详细设计。
4. 本图设备基础及风机基础, 其基础及风机基础, 由生产厂家进行详细设计, 并由生产厂家进行详细设计。
5. 本图设备基础及风机基础, 其基础及风机基础, 由生产厂家进行详细设计, 并由生产厂家进行详细设计。



**中平集团**  
Zhongping Engineering Construction Group Co., Ltd.

中平工程建造集团有限公司  
 Zhongping Engineering Construction Group Co., Ltd.  
 中平工程建造集团有限公司  
 No. 43-715193 CLASS B OF ARCHITECTURE DESIGN (PRC)  
 中平工程建造集团有限公司  
 E-mail: zhongping@163.com  
 电话: 010-59595771  
 邮编: 100000

---

注册建筑师  
 SHMOOL PROJECT SEAL

---

注册建筑师(专项)印章  
 SHMOOL NO. THE SPECIAL SEAL

---

注册建筑师  
 REGISTERED SEAL

---

项目名称  
 CLIENT: 下省镇人民政府

项目名称  
 PROJECT TITLE: 济广产业园分园及配套设施  
 2025年新建项目(下省镇下石村)  
 新建项目及配套设施

子项目名称  
 SUB TITLE:

图名  
 DRAWING TITLE: 一层平面图, 屋顶平面图

项目负责人 PROJECT DIRECTOR	曹永林	曹永林
审核人 CHECKED BY	彭莎	彭莎
设计人 DESIGNED	张倩	张倩
校对 CHECKED	孙洪亮	孙洪亮
审核人 SHMOOL CHECK	孙志	孙志
注册 REGISTERED	孙志	孙志
日期 DATE	孙志	孙志

中平  
 SHMOOL  
 SCALE: 1:100  
 DATE: 2025.04  
 工程编号  
 PROJECT NO.: JZ03  
 图名  
 DRAWING NO.:  
 比例  
 SCALE: ALL  
 版本  
 VERSION: 第一版

